



SEZIONI STRADALI


Sezioni
Scala 1:50

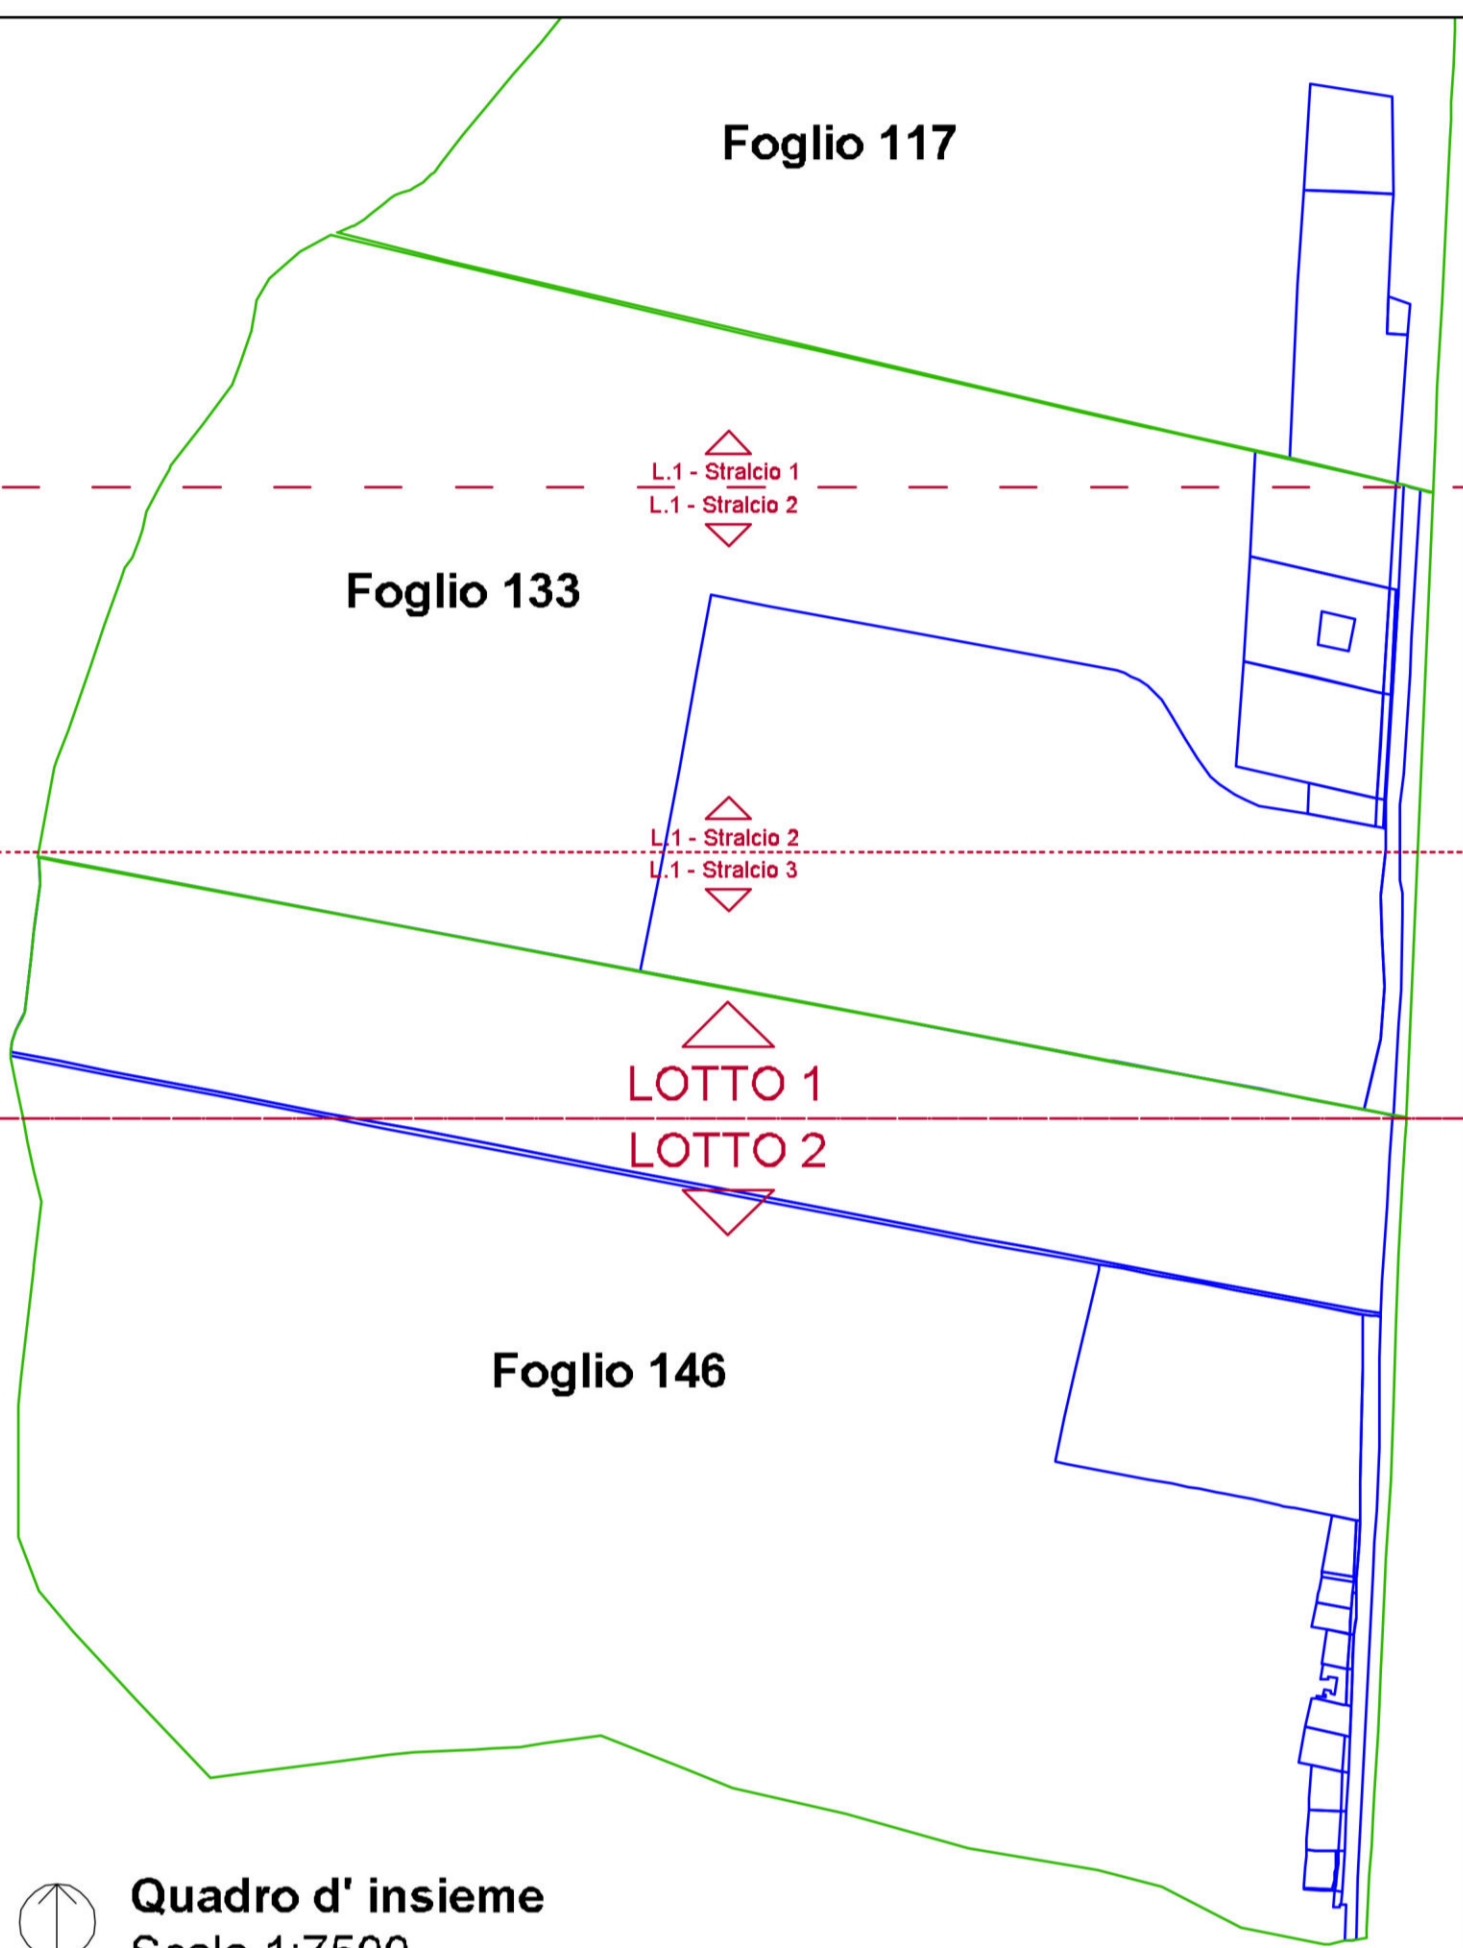


Sez. AA'
(*rif. tavola 20 - PLN05)

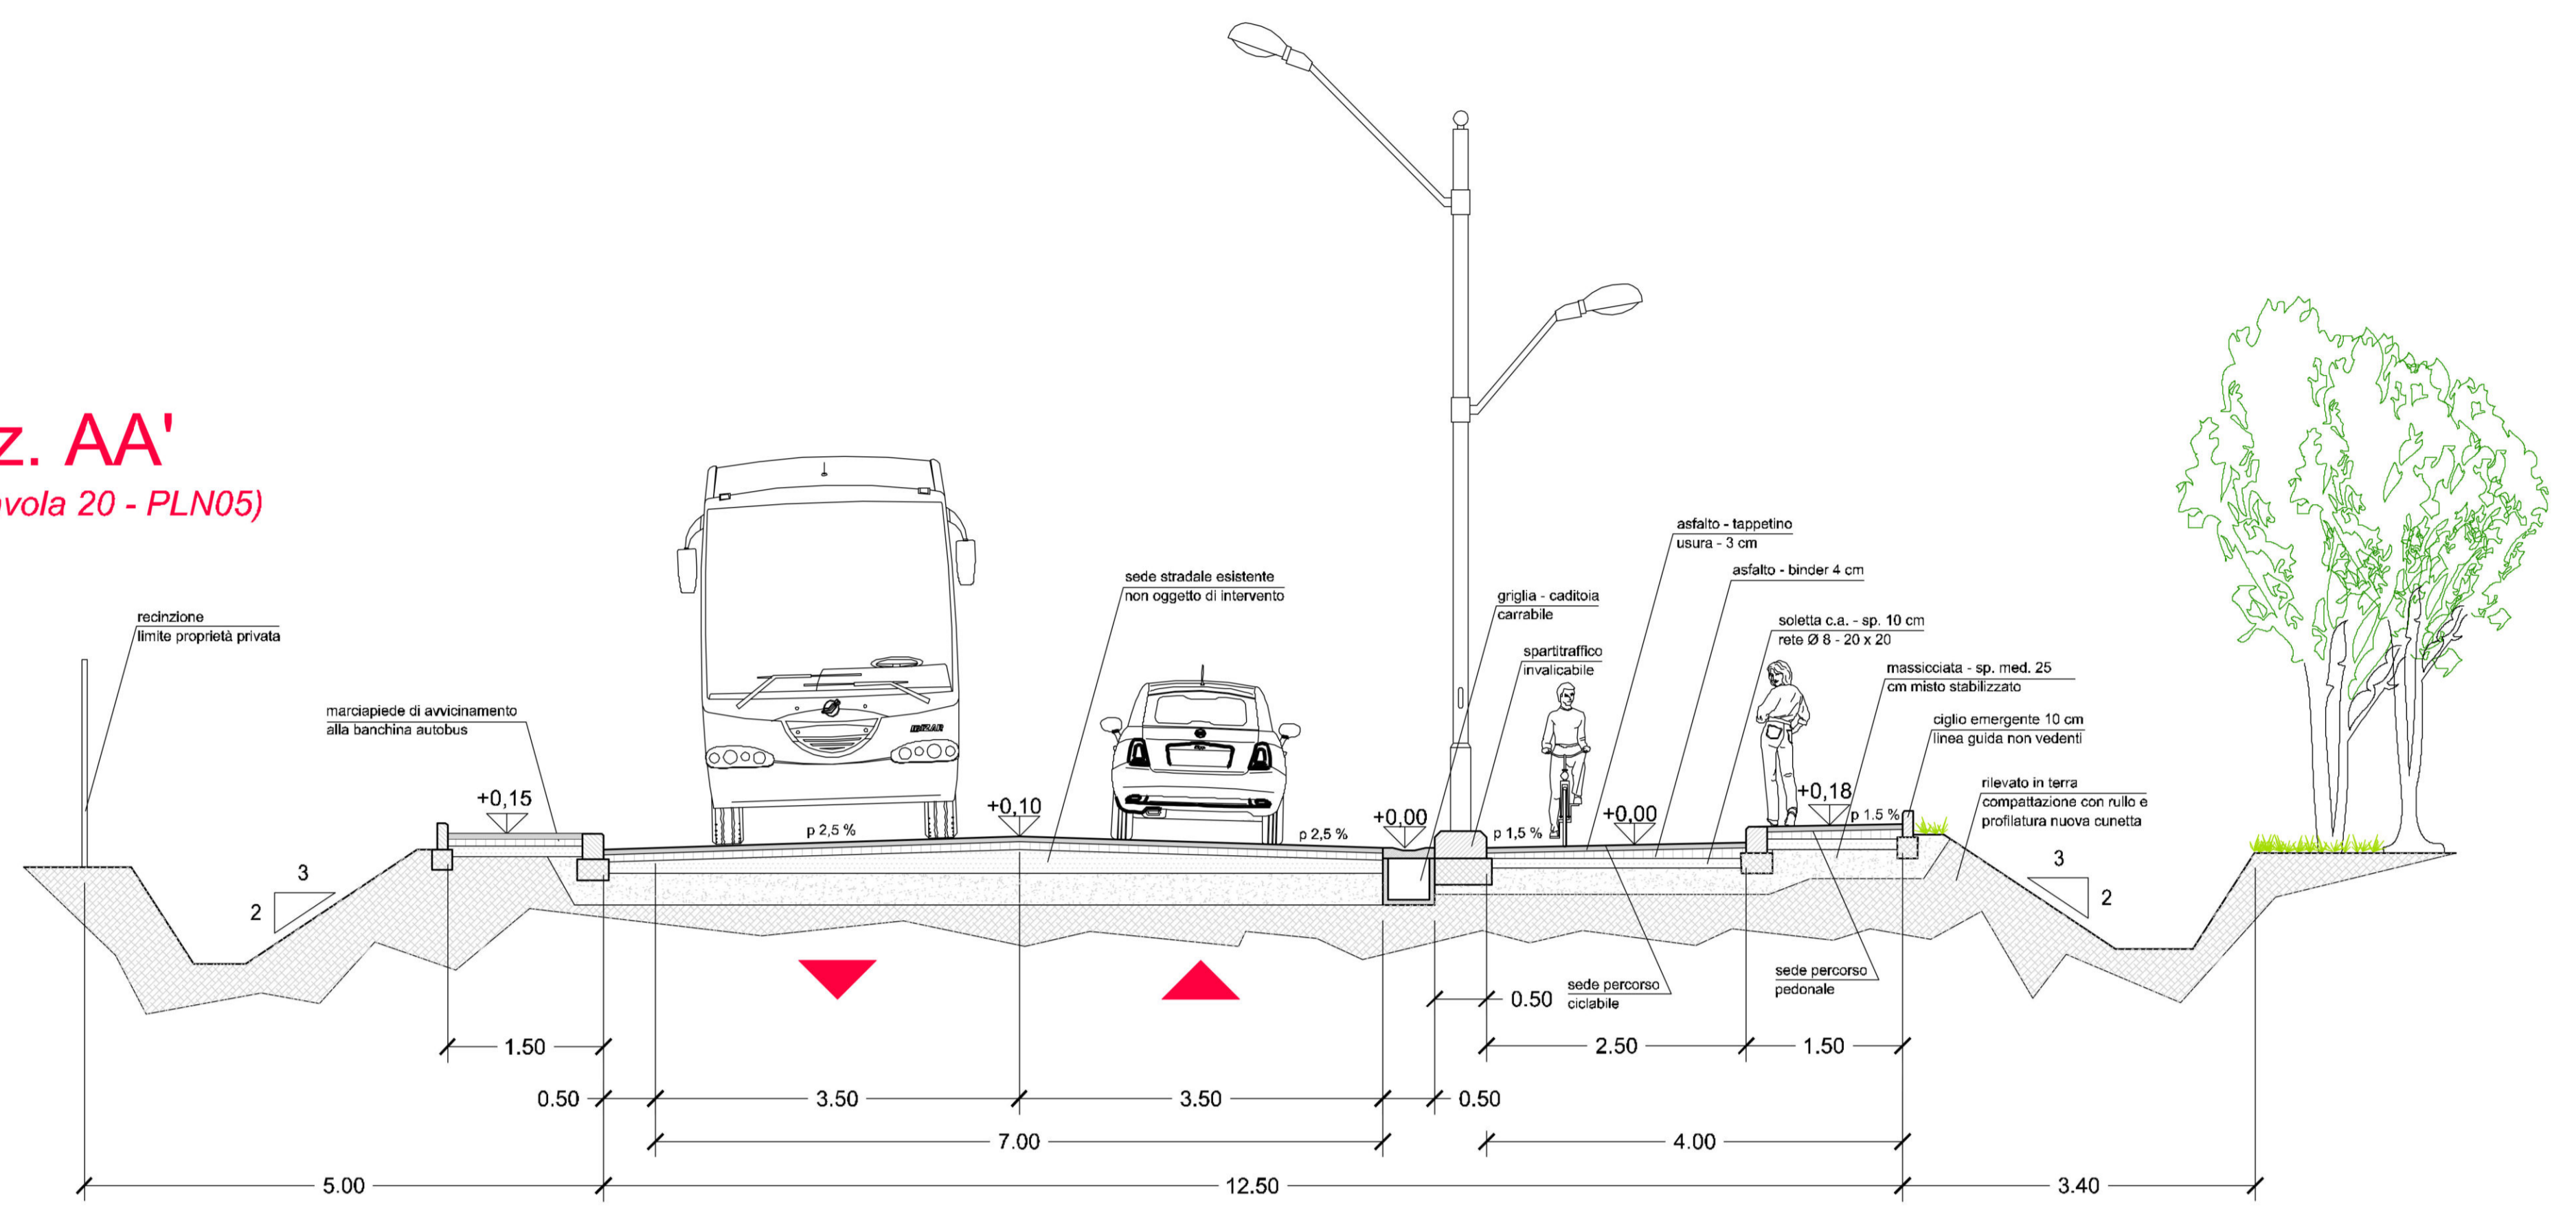

Sez. BB'
(*rif. tavola 20 - PLN05)

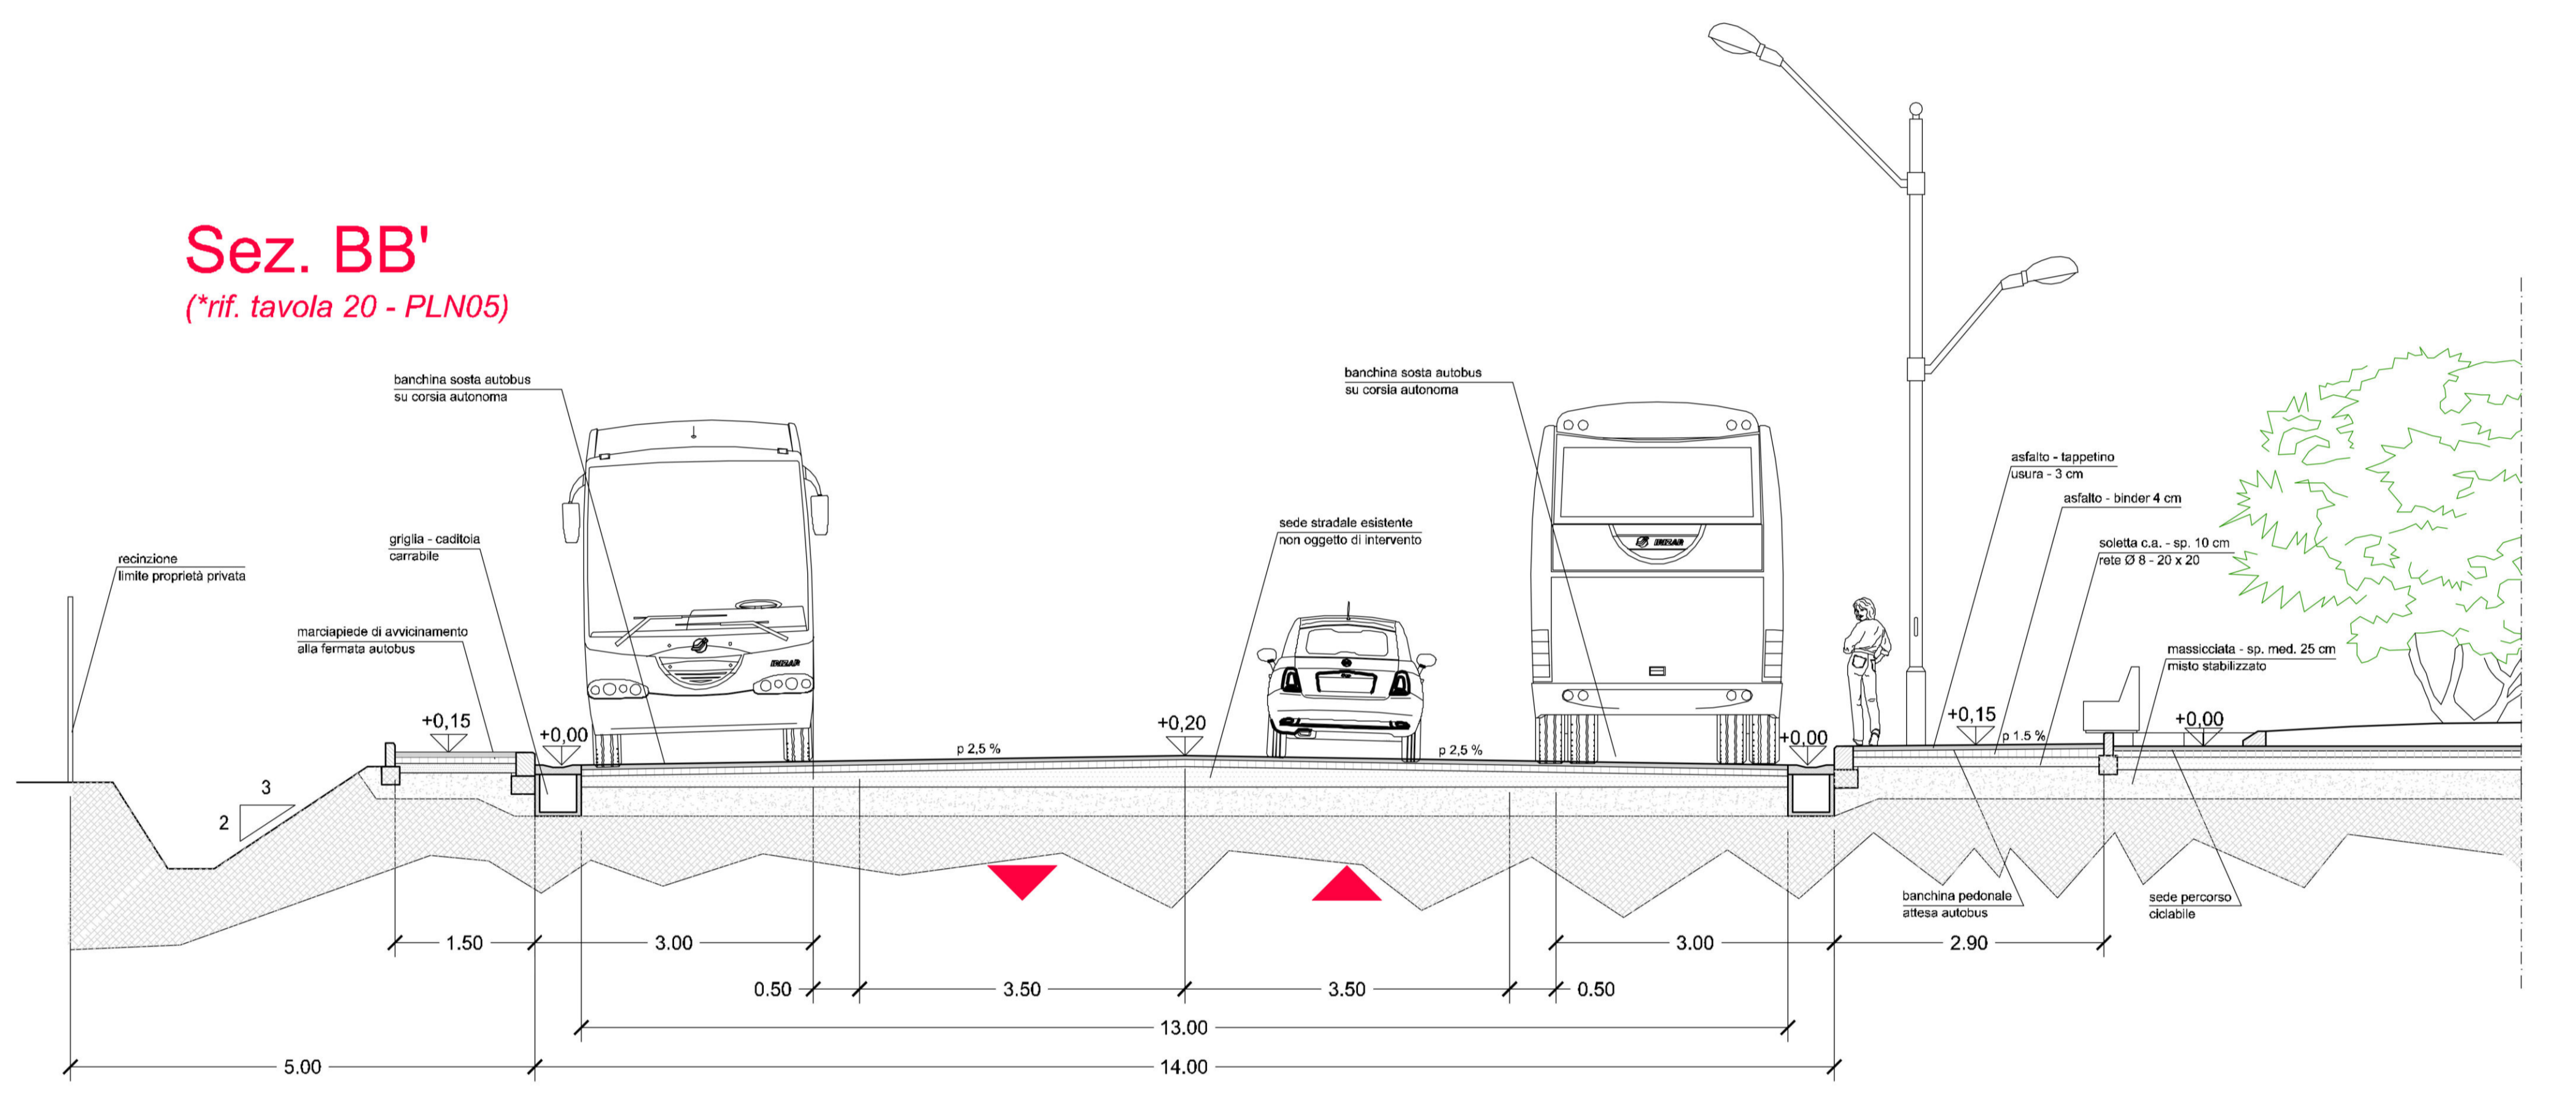

Sez. CC'
(*rif. tavola 20 - PLN05)

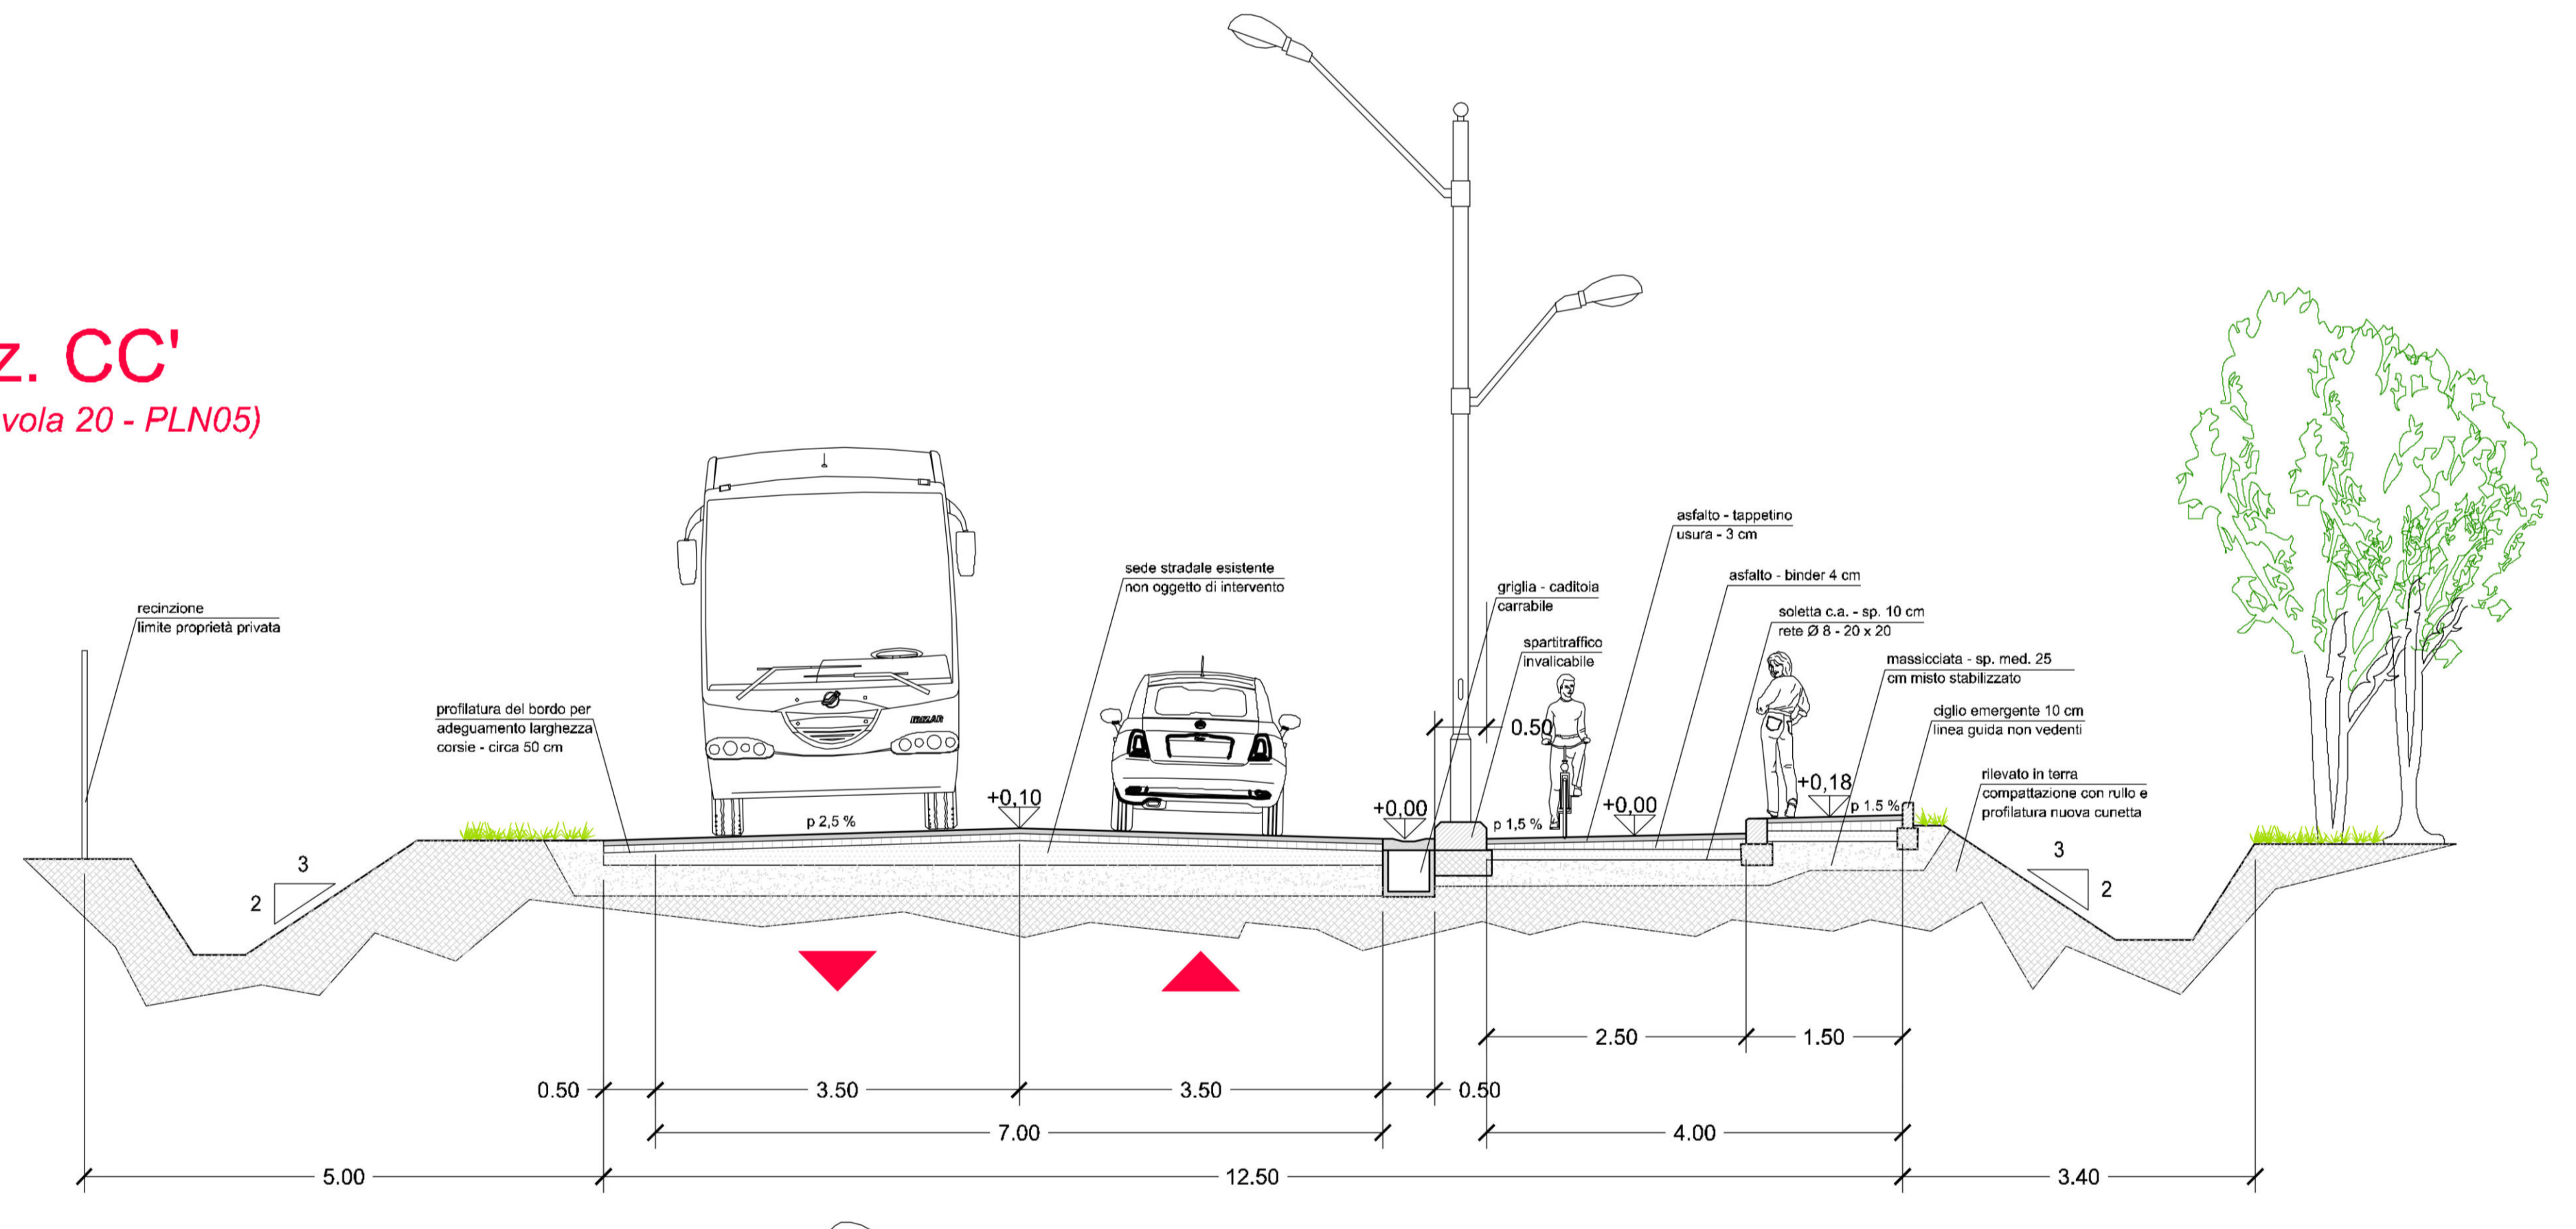

Sez. DD'
(*rif. tavola 20 - PLN05)

